




Figure 2: Conceptual Site Plans and Cross Section(s)



PHOTO 1, LOOKING NORTHWEST AT EXISTING REVETMENT FRONTING 407 1ST STREET. NOTE LOWER HALF OF THE EXISTING REVETMENT HAS SETTLED CAUSING A STEEPENING OF REVETMENT FACE.



PHOTO 2, LOOKING SOUTHEAST FROM PROPERTY LINE BETWEEN 409 AND 407 1ST STREET. NOTE ALL EXISTING REVETMENT MATERIALS FRONTING 409 1ST STREET CONSIST OF BROKEN CONCRETE DEBRIS, ALL OF WHICH IS TO BE REMOVED AND DISPOSED OFFSITE. NEW REVETMENT STONE TO BE PLACED TO THE SAME GRADES AS THE ROCK REVETMENT ON THE ADJACENT PARCEL TO THE SOUTHEAST.

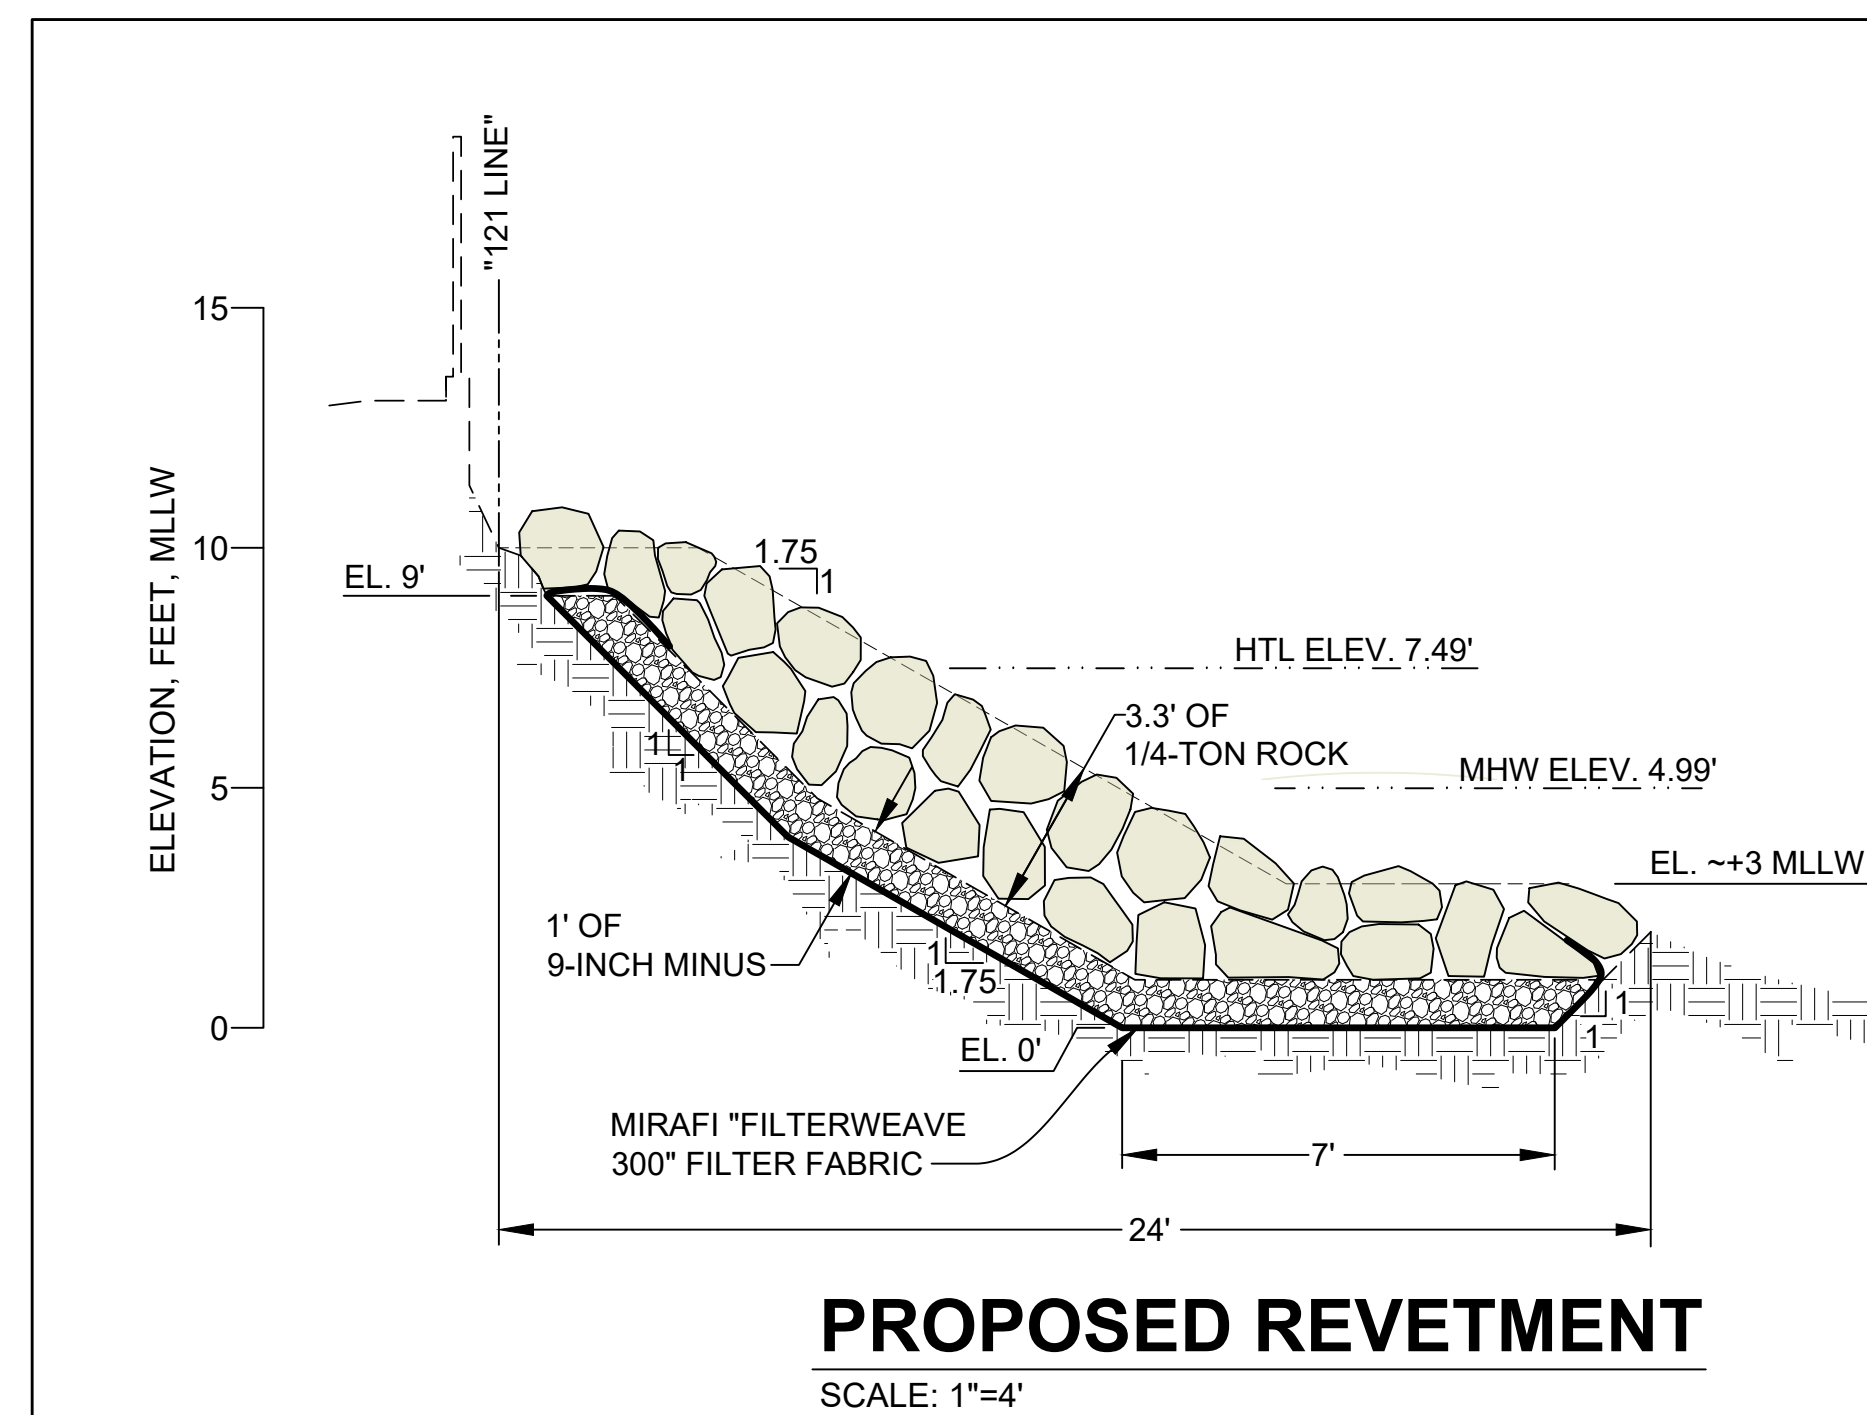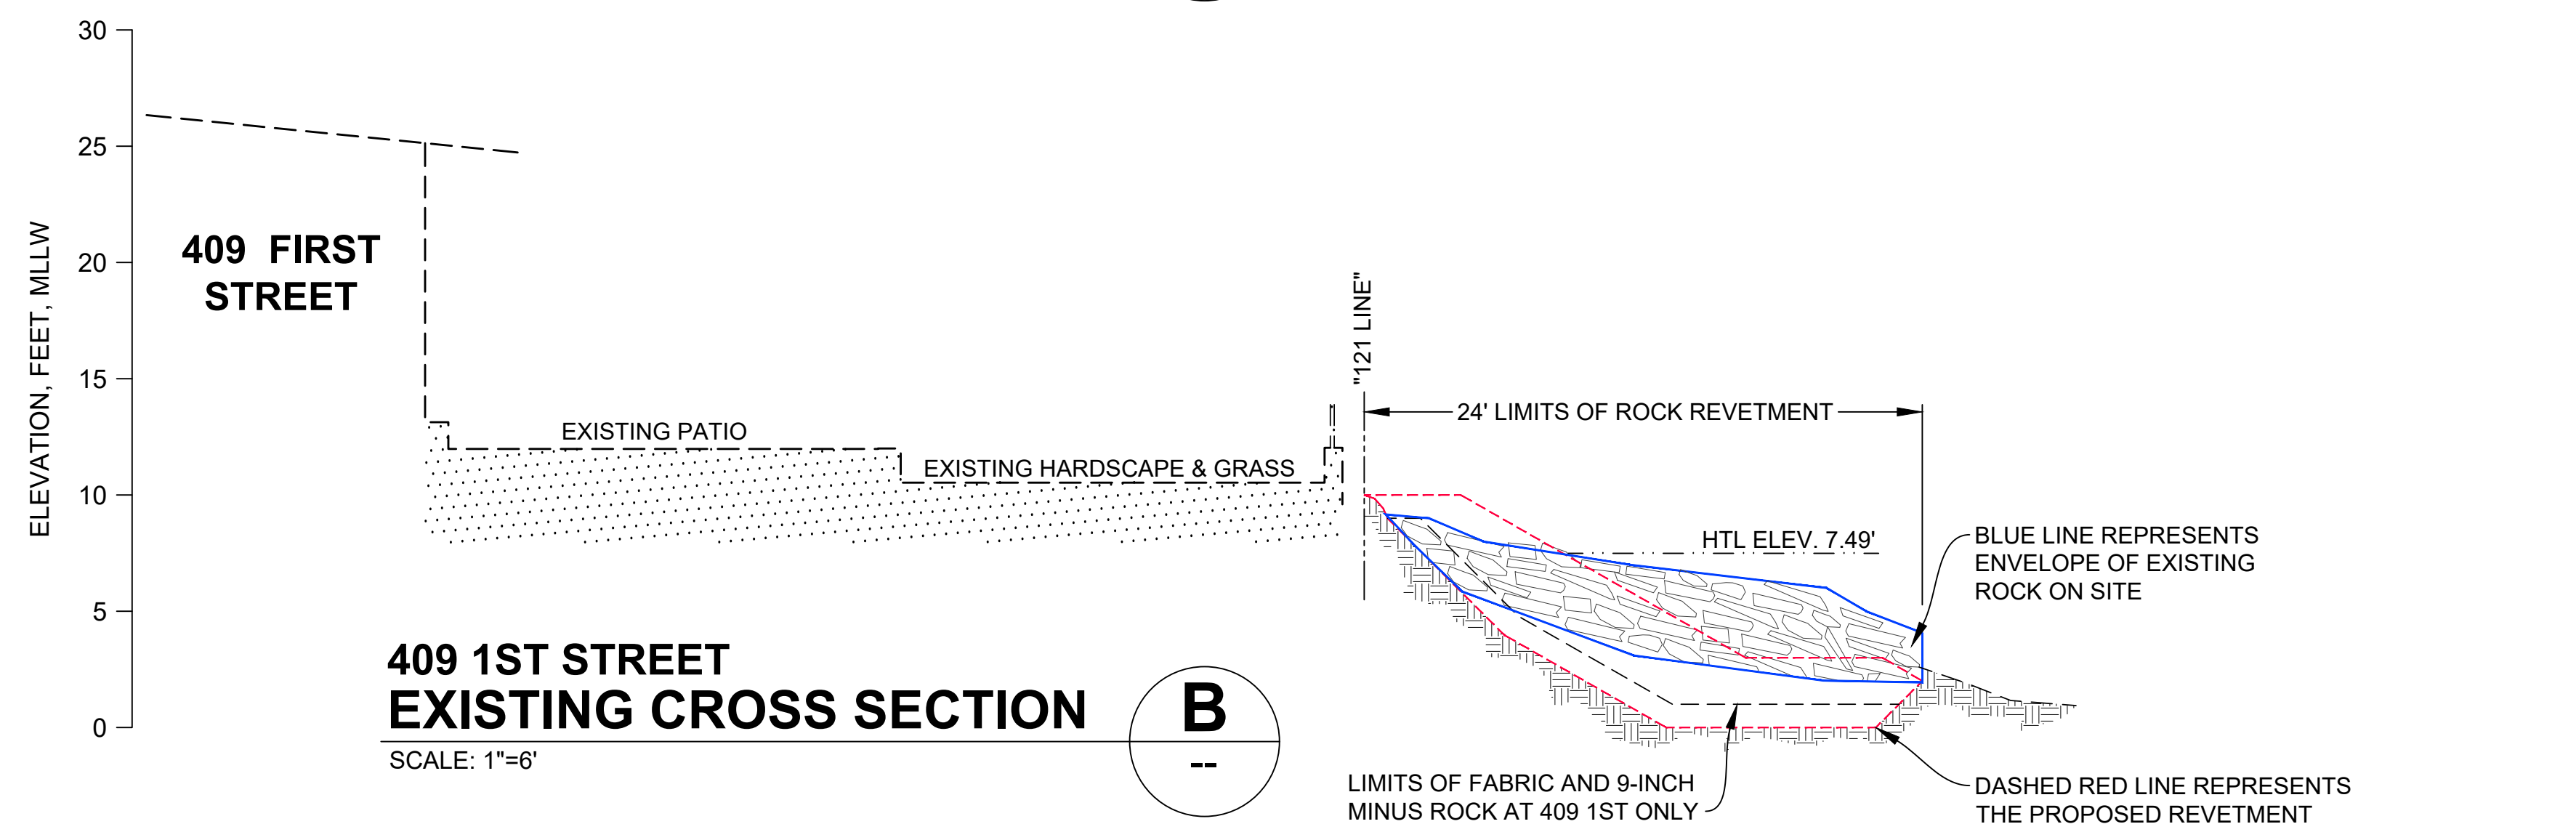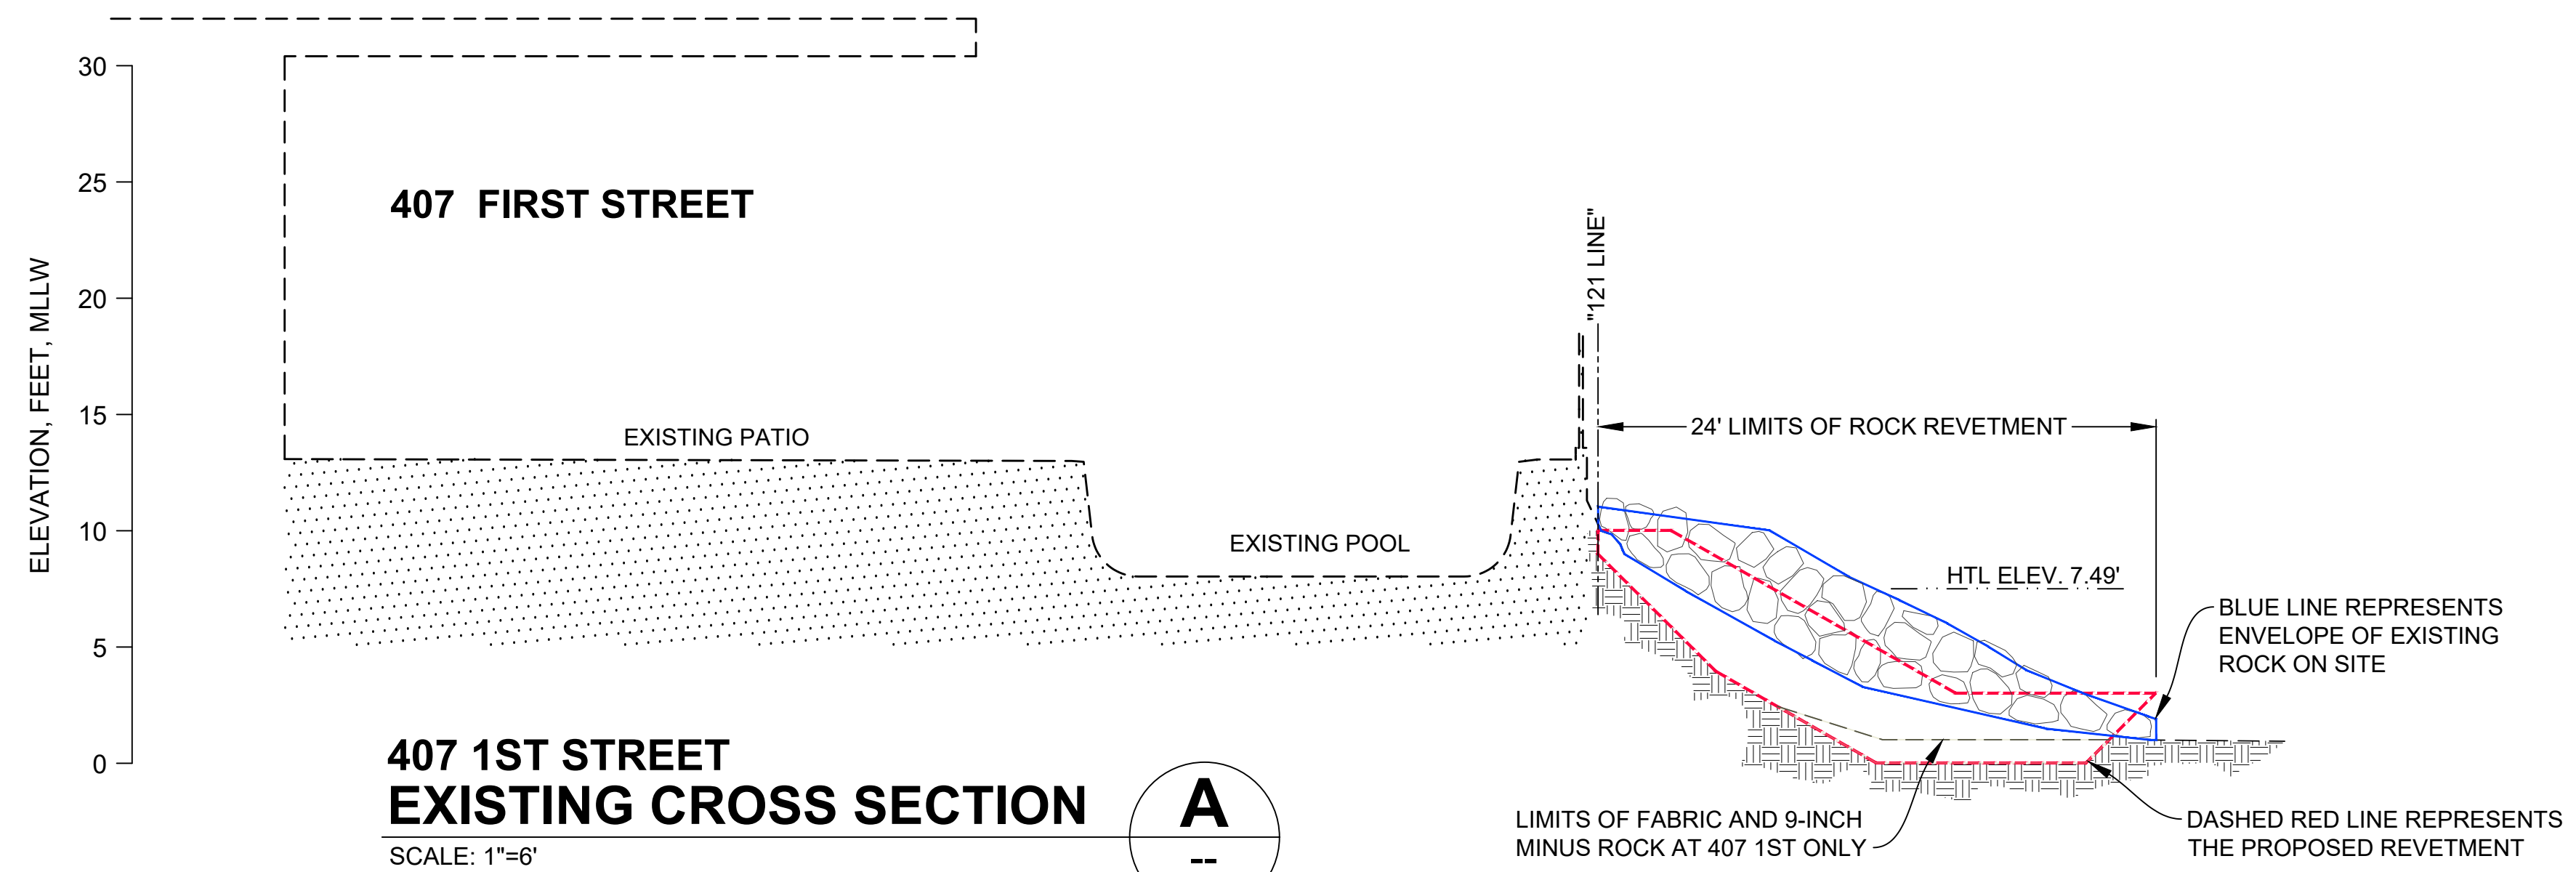

3890 MURPHY CANYON ROAD
SUITE 200
SAN DIEGO, CALIFORNIA 92123
(858) 573-6900 (phone)



407 & 409 FIRST STREET

ROCK REVETMENT REHABILITATION
CORONADO, CALIFORNIA

SUBMITTAL DATE PURPOSE

DATE MODIFIED: 10/20/2025

DRAWN BY: RF

JOB NUMBER: T2722.002.001

CHECKED BY: WFC

DRAWING TITLE:
EXISTING & PROPOSED SECTIONS

SHEET:

C-3