




Attachment B to Agenda File No. 2024-299  
Demolition Direction

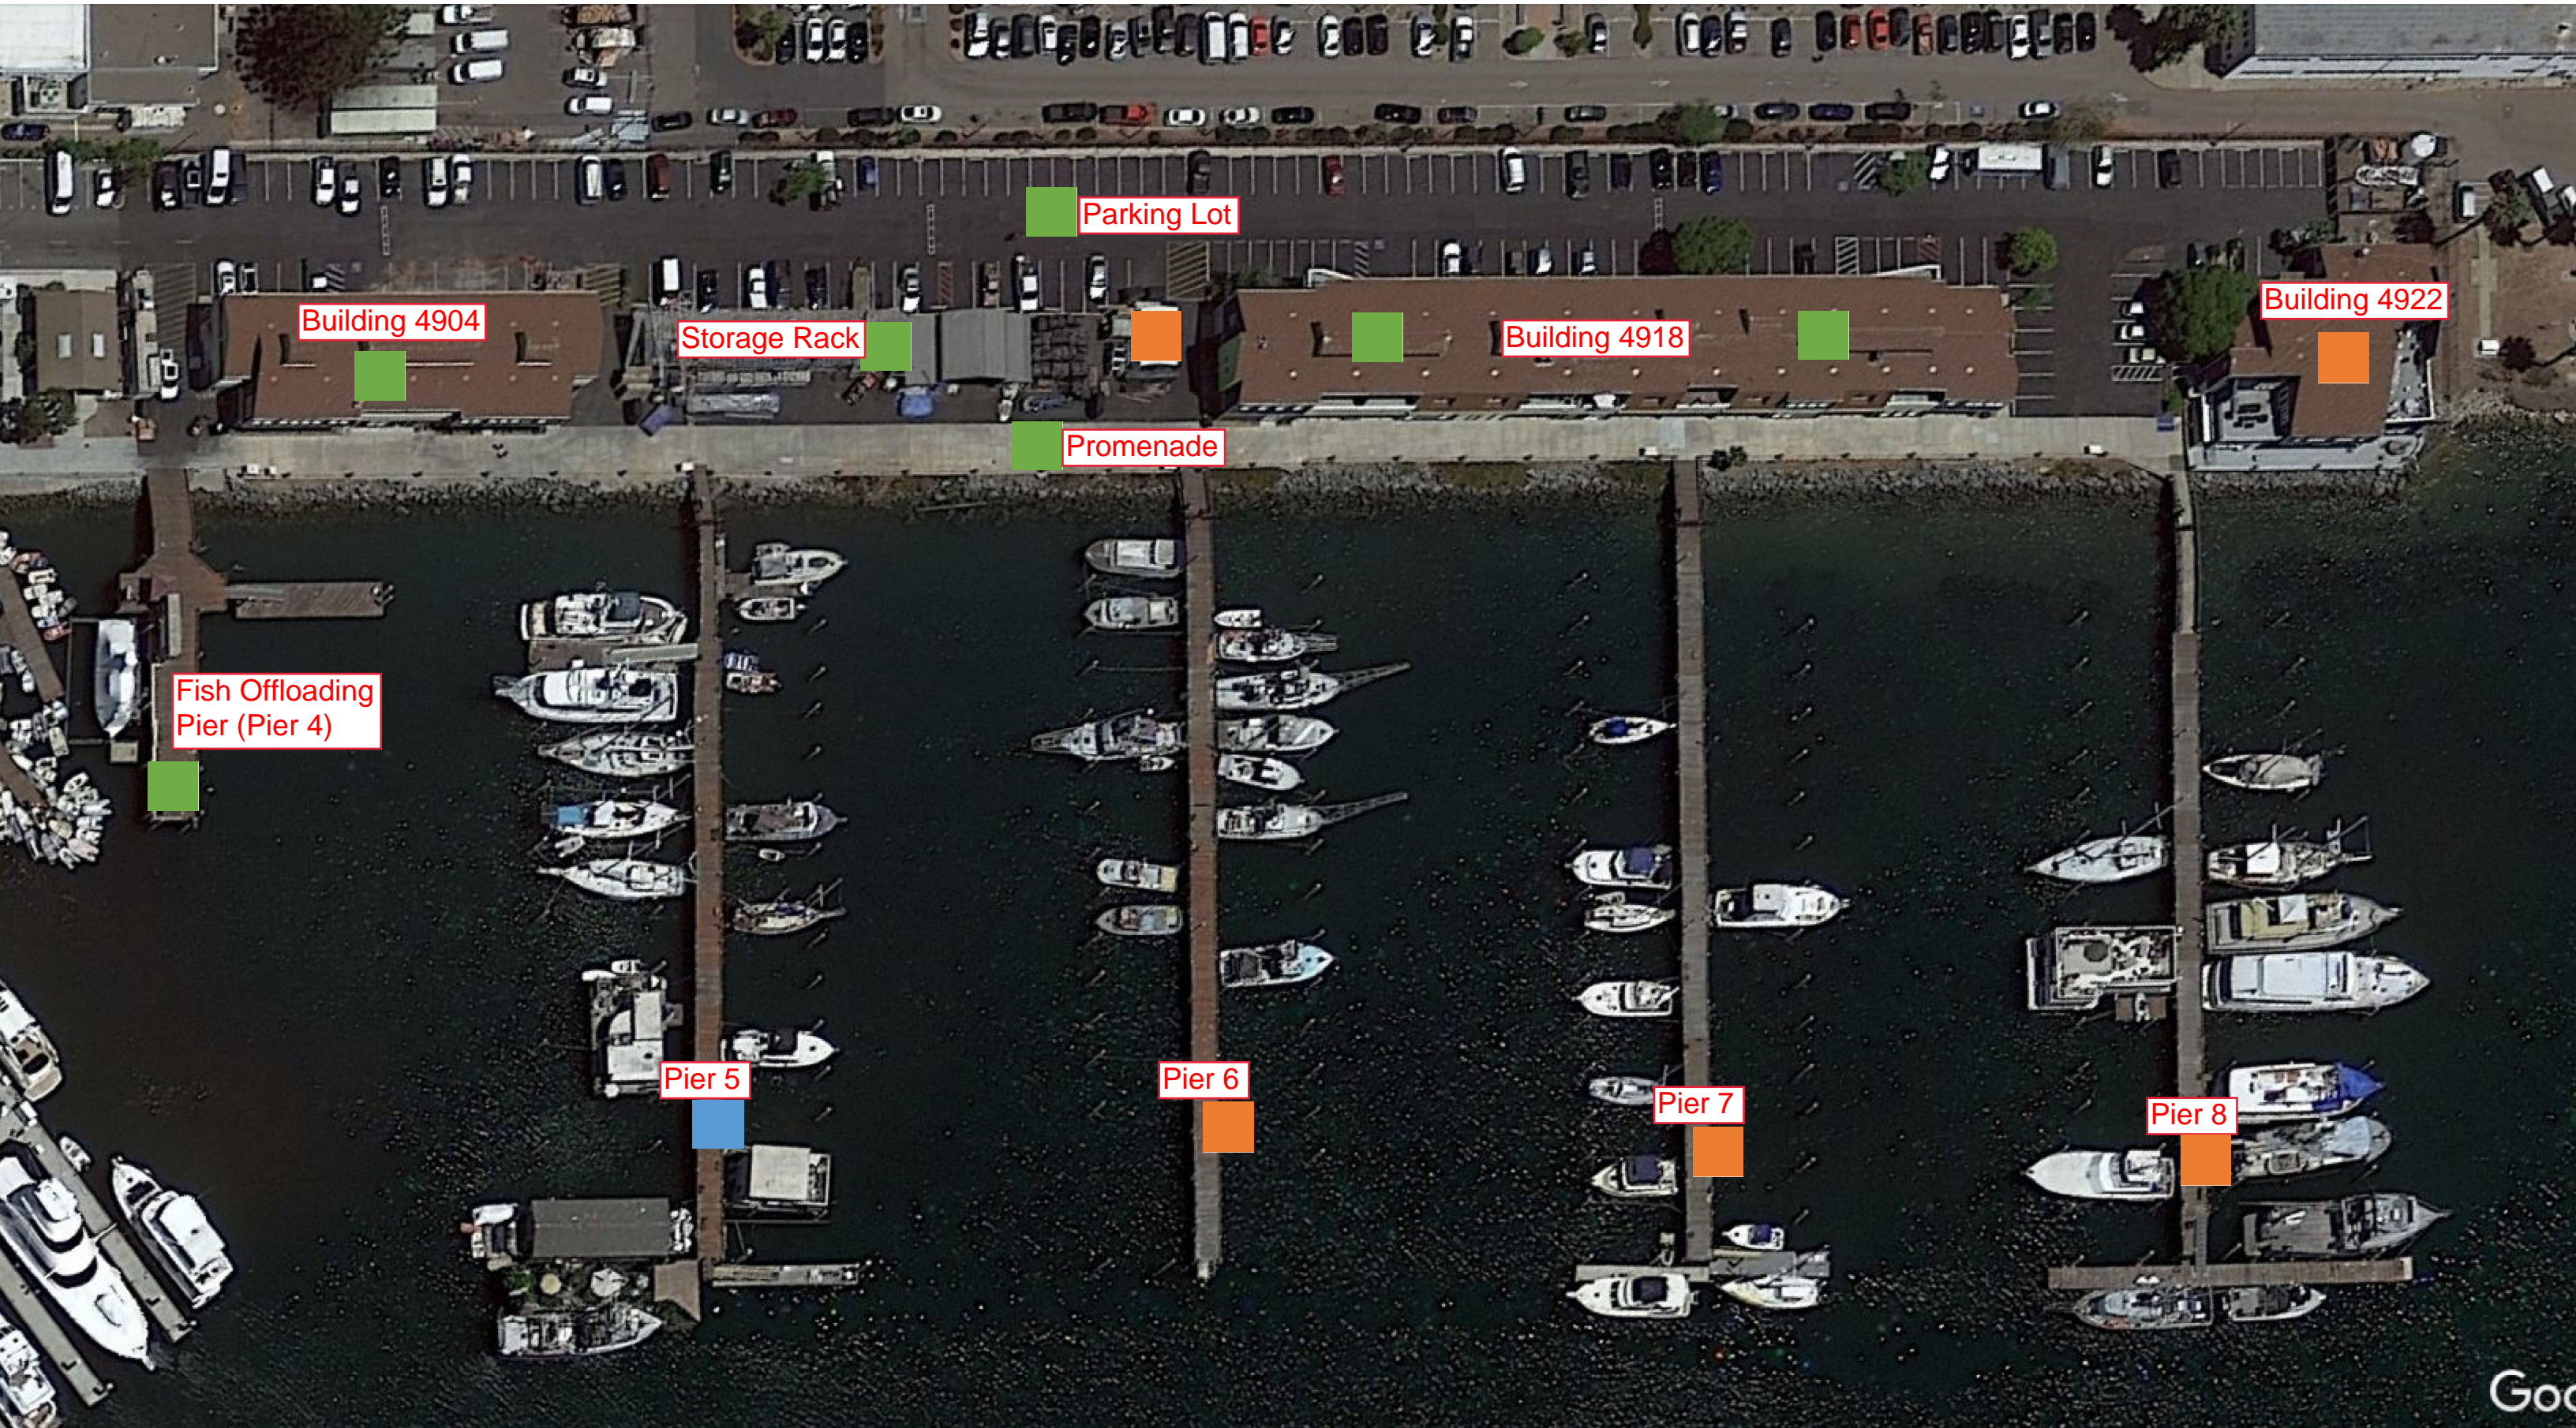

-  Keep Improvement In Place
-  Demolish Improvement
-  Demolish Existing and Replace With New Improvement