


# Attachment C to Agenda File No. 2024-299 Waterside Improvements Design

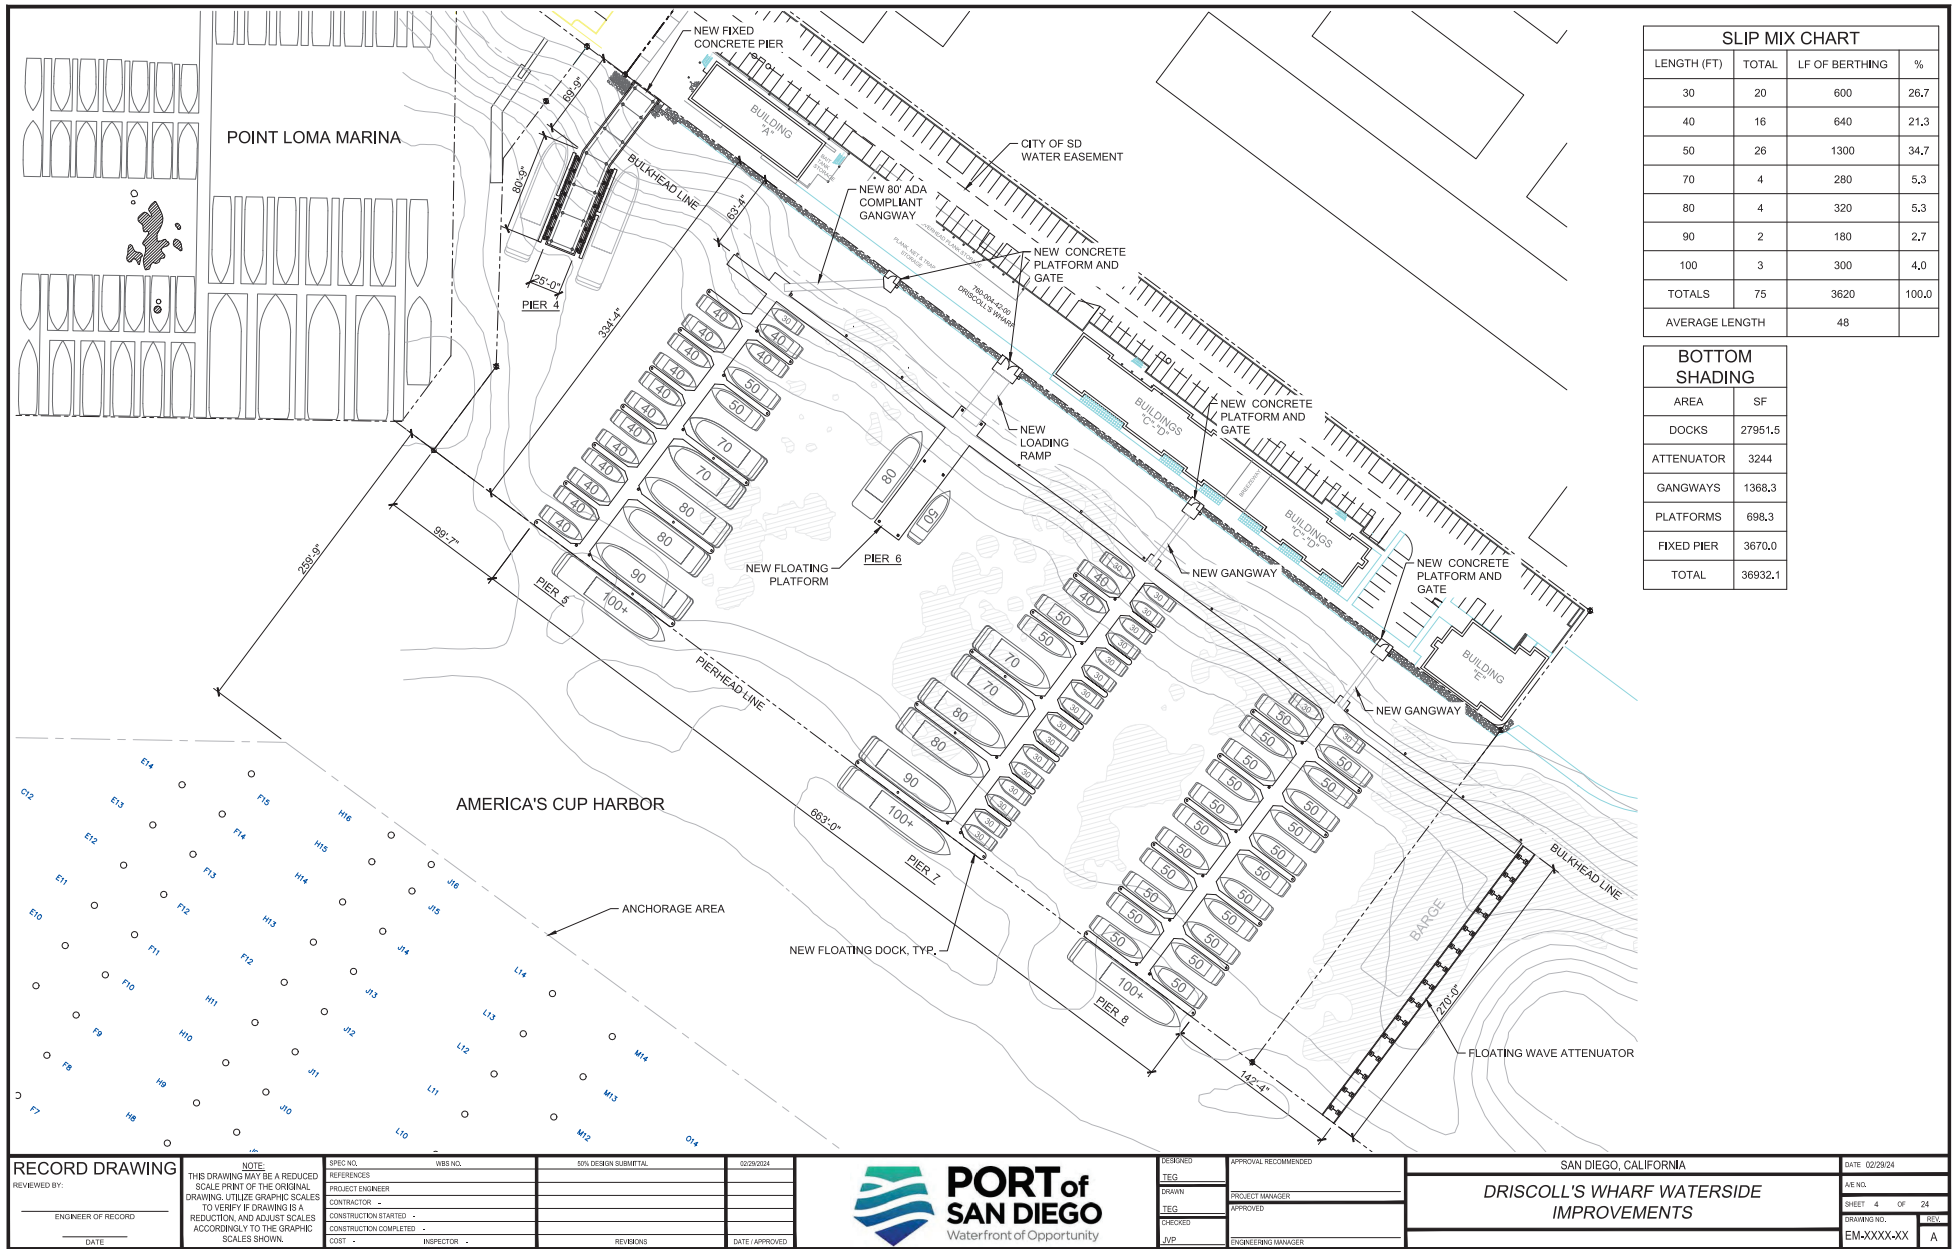

**RECORD DRAWING**

REVIEWED BY: \_\_\_\_\_  
ENGINEER OF RECORD  
DATE: \_\_\_\_\_

**NOTE:**  
THIS DRAWING MAY BE A REDUCED SCALE PRINT OF THE ORIGINAL DRAWING. UTILIZE GRAPHIC SCALES TO VERIFY IF DRAWING IS A REDUCTION AND ADJUST SCALES ACCORDINGLY TO THE GRAPHIC SCALES SHOWN.

SPEC. NO.	WBS. NO.	80% DESIGN SUBMITTAL	02/29/2024
REFERENCES	PROJECT ENGINEER		
CONTRACTOR			
CONSTRUCTION STARTED			
CONSTRUCTION COMPLETED			
COST	INSPECTOR	REVISIONS	DATE APPROVED



DESIGNED	APPROVAL RECOMMENDED
TEG	
DRAWN	PROJECT MANAGER
TEG	APPROVED
CHECKED	
JYP	ENGINEERING MANAGER

SAN DIEGO, CALIFORNIA		DATE: 02/29/24
<b>DRISCOLL'S WHARF WATERSIDE IMPROVEMENTS</b>		AS NO.
		SHEET 4 OF 24
		DRAWING NO.
		EM-XXXX-XX
		A

T:\PROJECTS\23-2852 Driscoll's Wharf Waterside Improvements\60 Drawing Layout\05.dwg / Mar 04, 2024 - 10:49am / CAD Machine